

**DEPARTMENT OF PUBLIC WORKS**

*Michael Fraser, Director of Public Works  
Daniel R. Stack, P.E., City Engineer  
Jim Teutsch, Operations Manager*



TELEPHONE · (785) 309-5725  
FAX · (785) 309-5713  
TDD · (785) 309-5747  
E-MAIL: [mike.fraser@salina.org](mailto:mike.fraser@salina.org)  
[karlton.place@salina.org](mailto:karlton.place@salina.org)  
[jim.teutsch@salina.org](mailto:jim.teutsch@salina.org)

300 West Ash · P.O. Box 736  
Salina, Kansas 67402-0736

WEBSITE · [www.salina-ks.gov](http://www.salina-ks.gov)

---

December 23, 2008

Mr. Mike Selm  
Bureau of Waste Management  
1000 SW Jackson St. STE. 320  
Topeka, KS 66612-1366

Dear Mr. Selm,

Enclosed is the following:  
Salina Solid Waste Facility: Boundary Survey




If you have any questions please feel free to call me at 785-819-2362.

Sincerely,

A handwritten signature in black ink, appearing to read "John F. Harvey".

John F. Harvey, L.S.  
City Surveyor



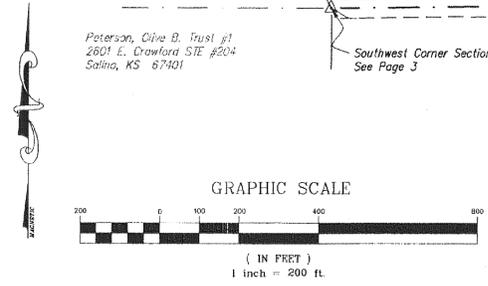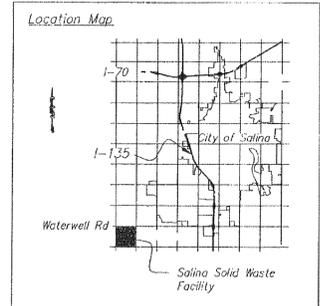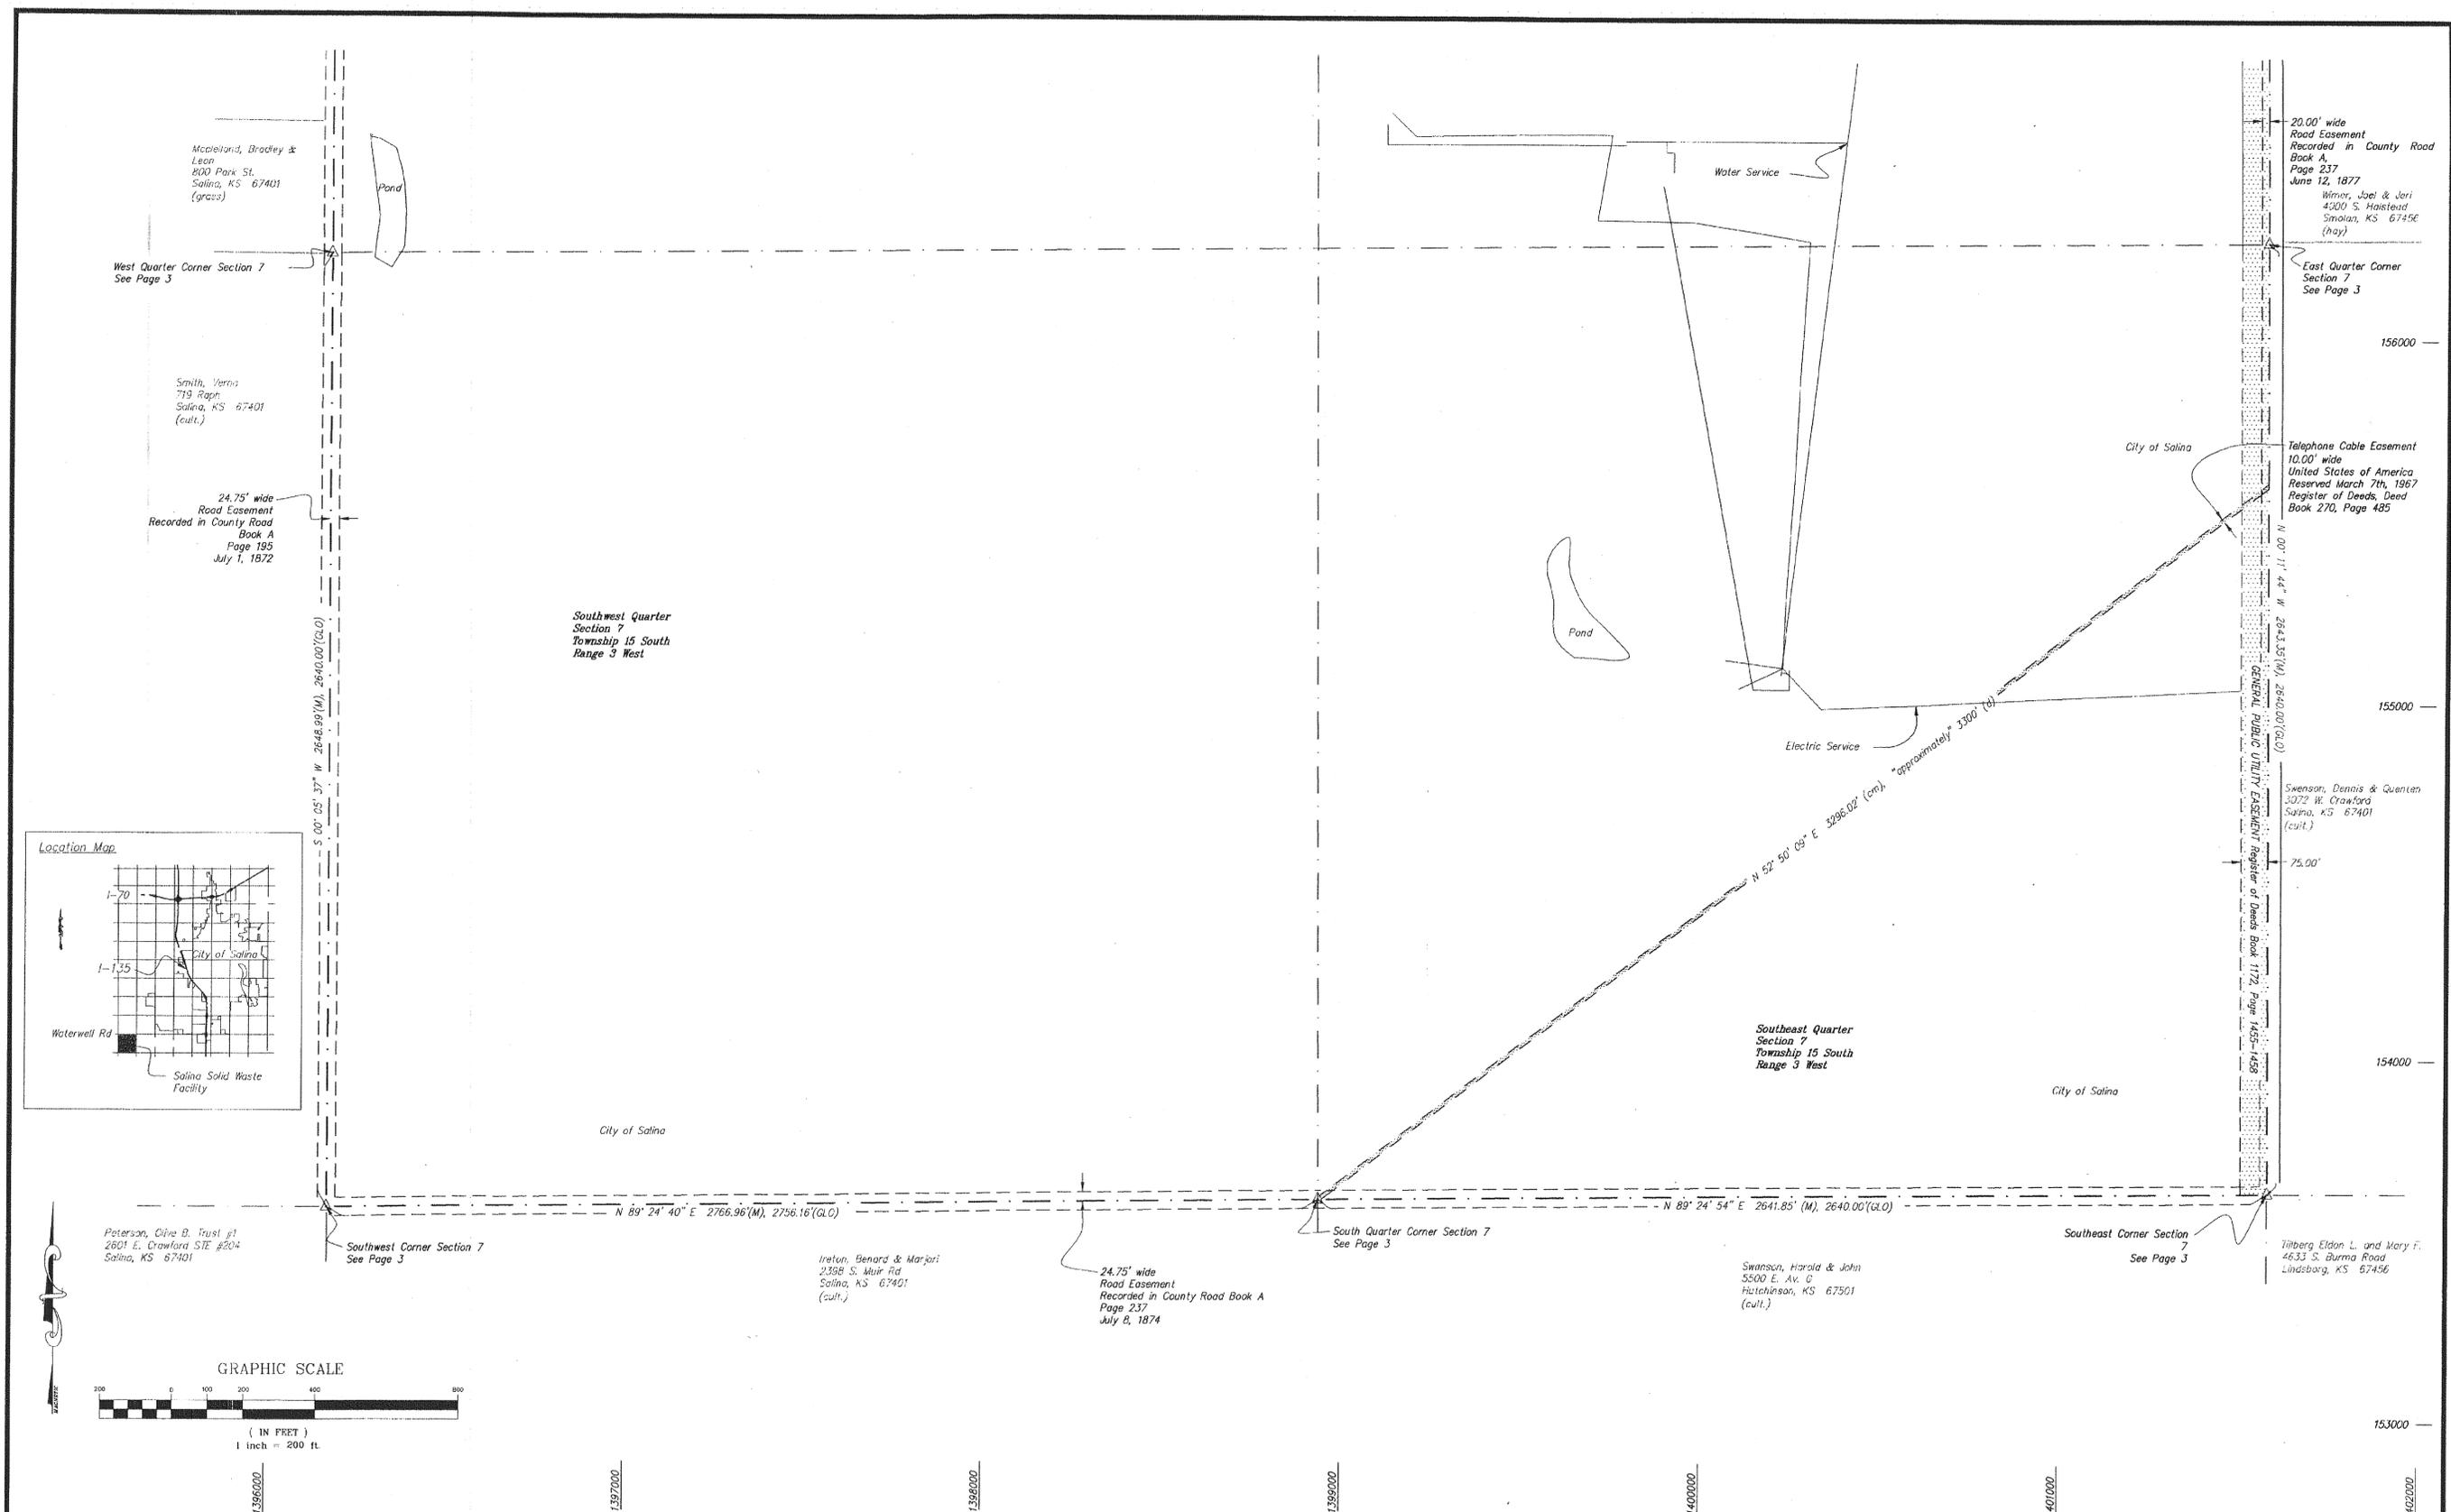


NO.	REVISIONS	DATE	BY	NO.	REVISIONS	DATE	BY

PROJECT TITLE: **Boundary Survey**  
**Section 7, Township 15 West, Range 3 West**  
**Salina Solid Waste Facility**

<b>CITY OF SALINA</b> Dept. of Public Works Engineering Division 300 WEST ASH SALINA, KANSAS 67401 PH: 785.309.5725 FAX: 785.309.5713	DESIGN:	DATE: 2-25-08	PROJ. NO.:	SCALE: 1" = 200'
	DRAWN: JFH	FILENAME: Landfillbound.dwg	SHEET: 2	OF: 3

©2008 City of Salina, KS

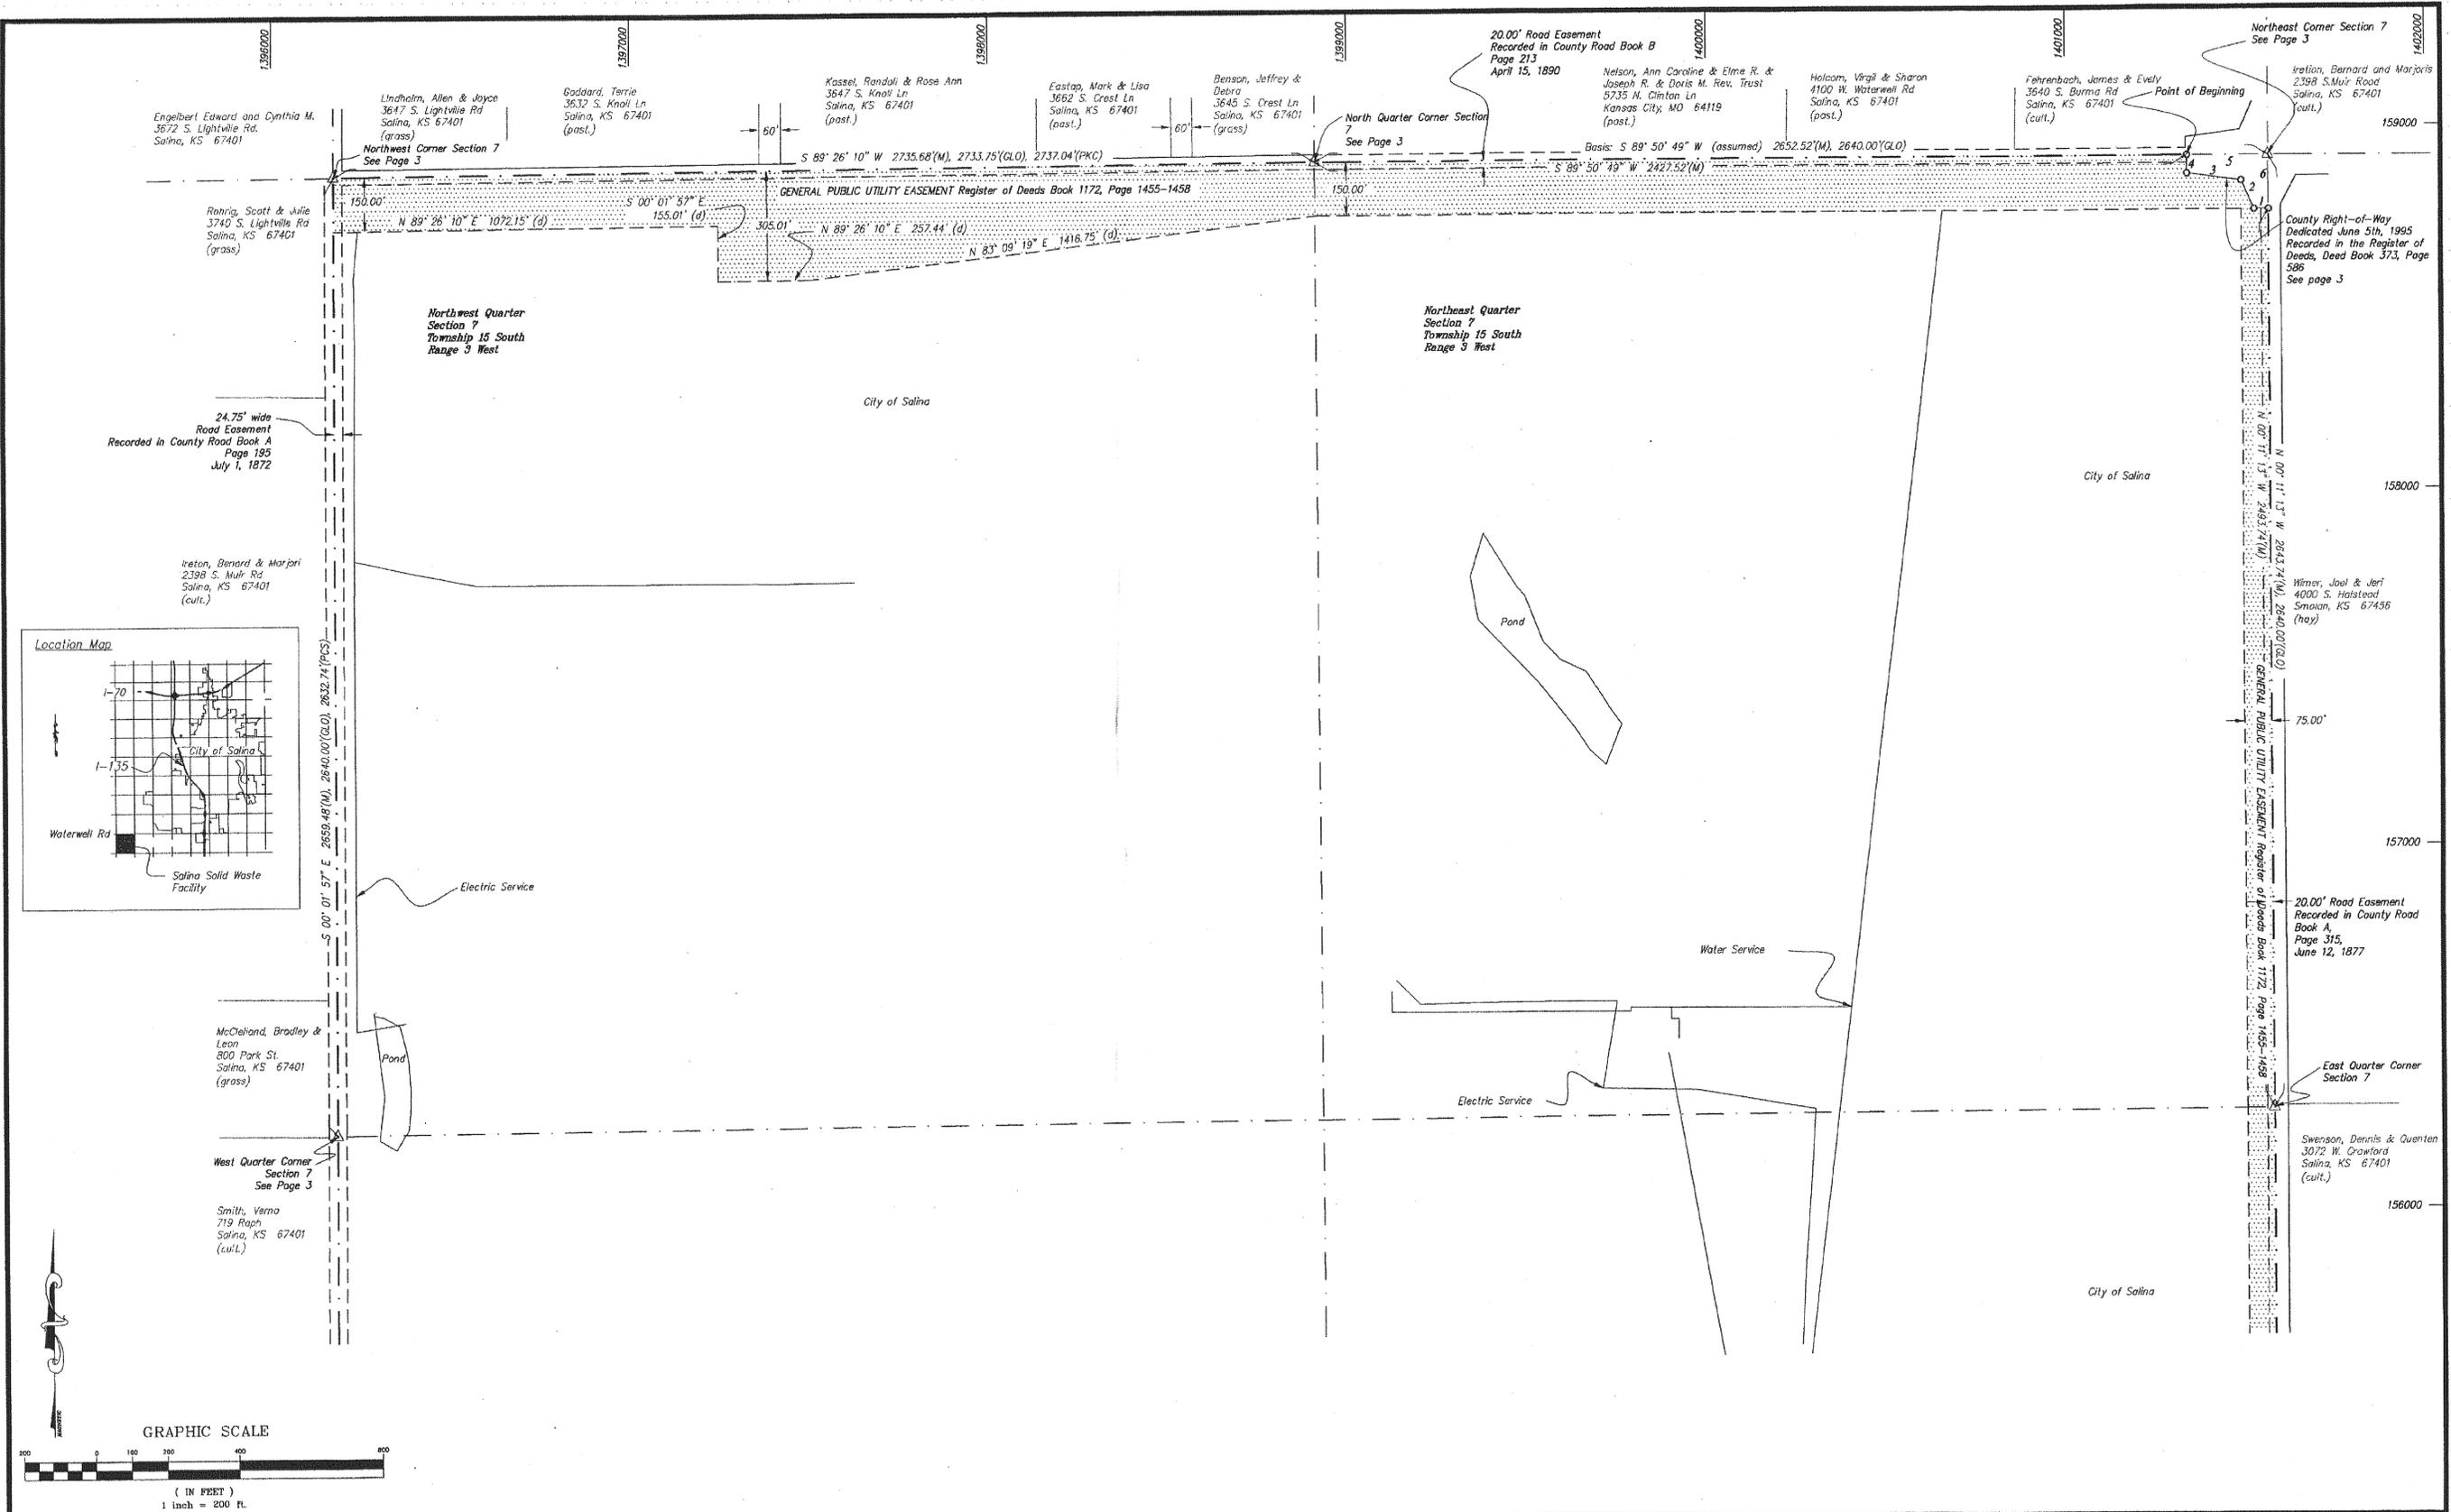

<b>PROJECT TITLE</b> Boundary Survey Section 7, Township 15 West, Range 3 West Salina Solid Waste Facility			<b>CITY OF SALINA</b> Dept. of Public Works Engineering Division 300 WEST ASH SALINA, KANSAS 67401 PH: 785.309.5725 FAX: 785.309.5713		<b>DESIGN</b> DATE: 2-25-08 PROJ. NO.: SCALE: 1" = 200'
<b>REVISIONS</b> NO. DATE BY NO. DATE BY			<b>DRAWN</b> JFH	<b>FILENAME</b> Landfillbound.dwg	<b>SHEET</b> 1 OF 3